


**PLAN VIEW**  
NO SCALE

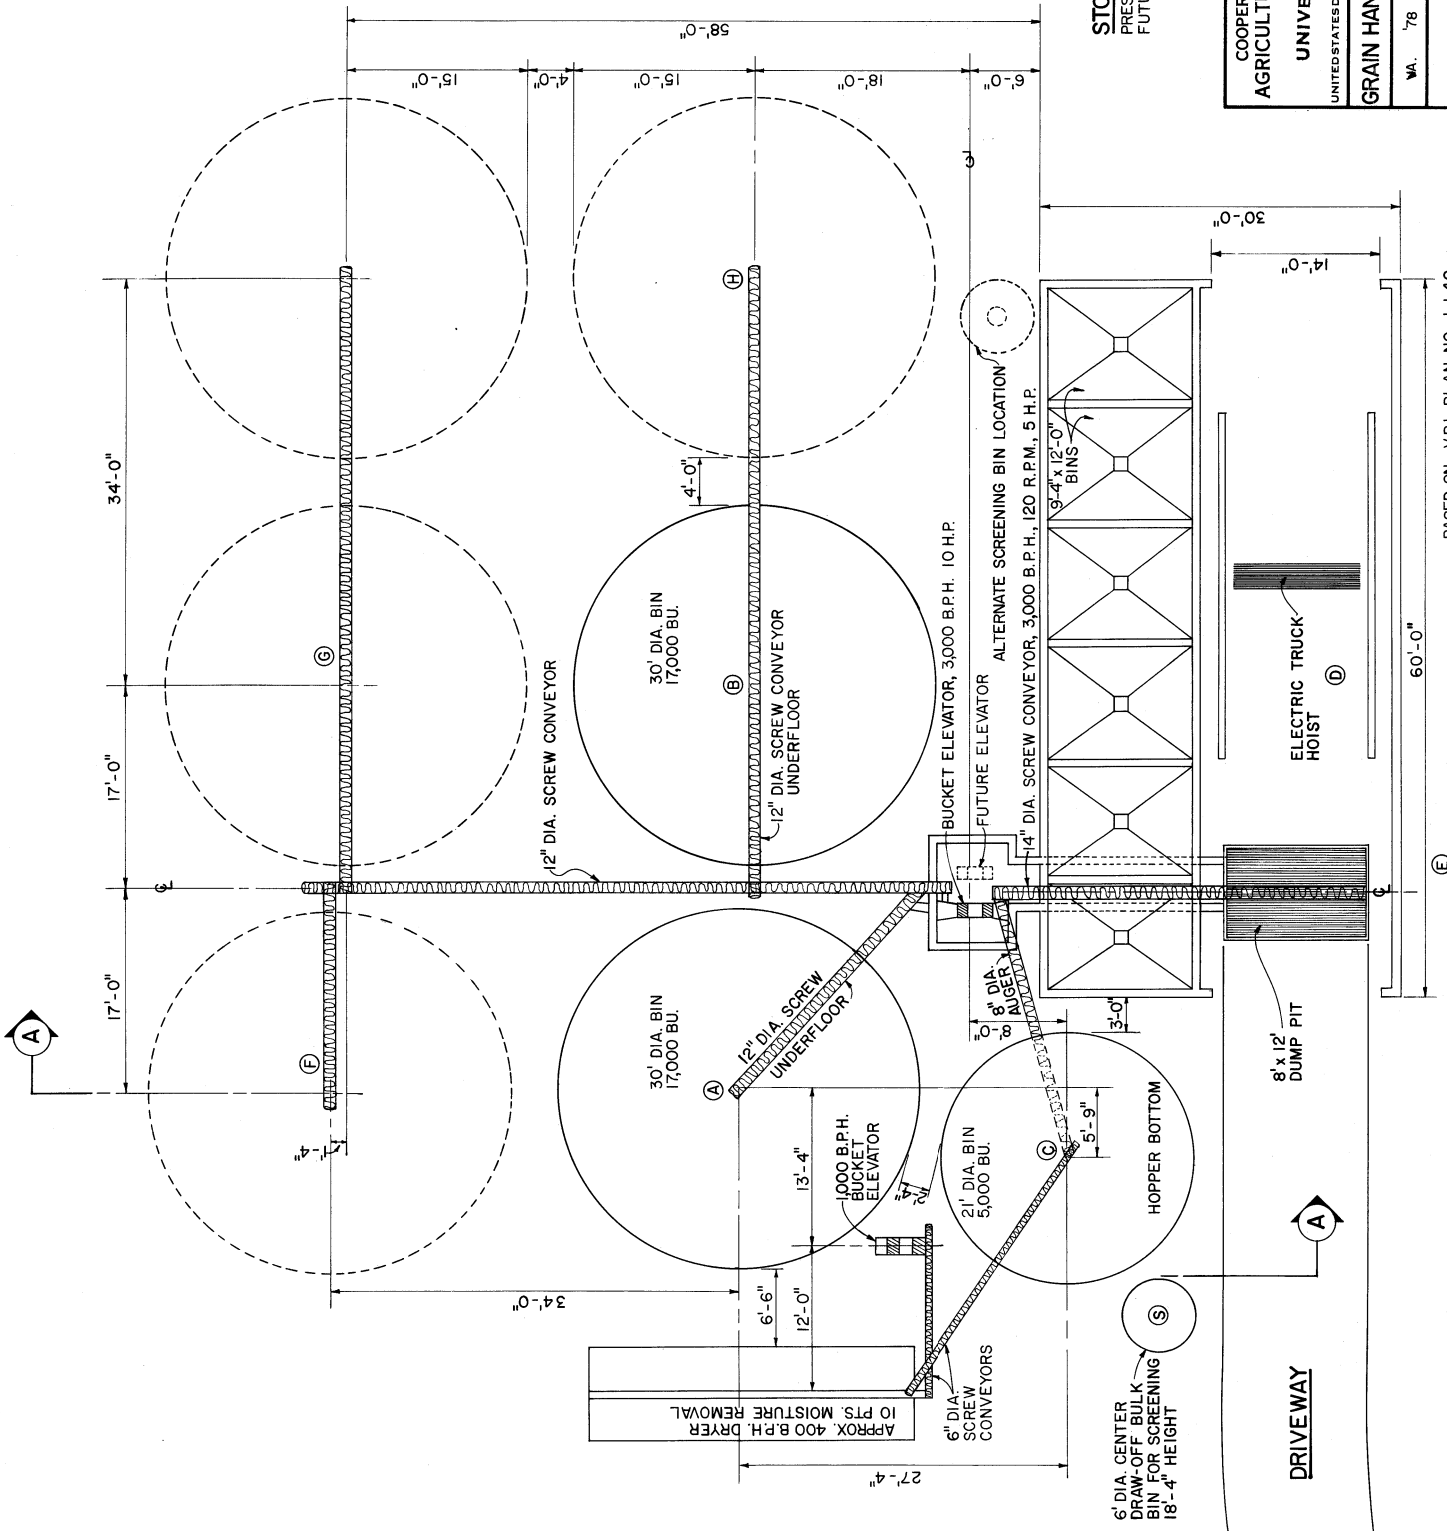


COOPERATIVE EXTENSION WORK IN  
AGRICULTURE AND HOME ECONOMICS  
STATE OF TENNESSEE  
**UNIVERSITY OF TENNESSEE**  
AND  
UNITED STATES DEPARTMENT OF AGRICULTURE COOPERATING

**GRAIN HANDLING & STORAGE CENTER**

WA. '78 **6296** SHEET 1 OF 3

BASED ON: V.P.L. PLAN NO. J-1.40

**NOTE:**  
 ALL BIN FOUNDATION AND CONSTRUCTION, EQUIPMENT ASSEMBLY, AND MANUFACTURED COMPONENT INSTALLATIONS SHALL COMPLY WITH MANUFACTURER'S SPECIFICATIONS.

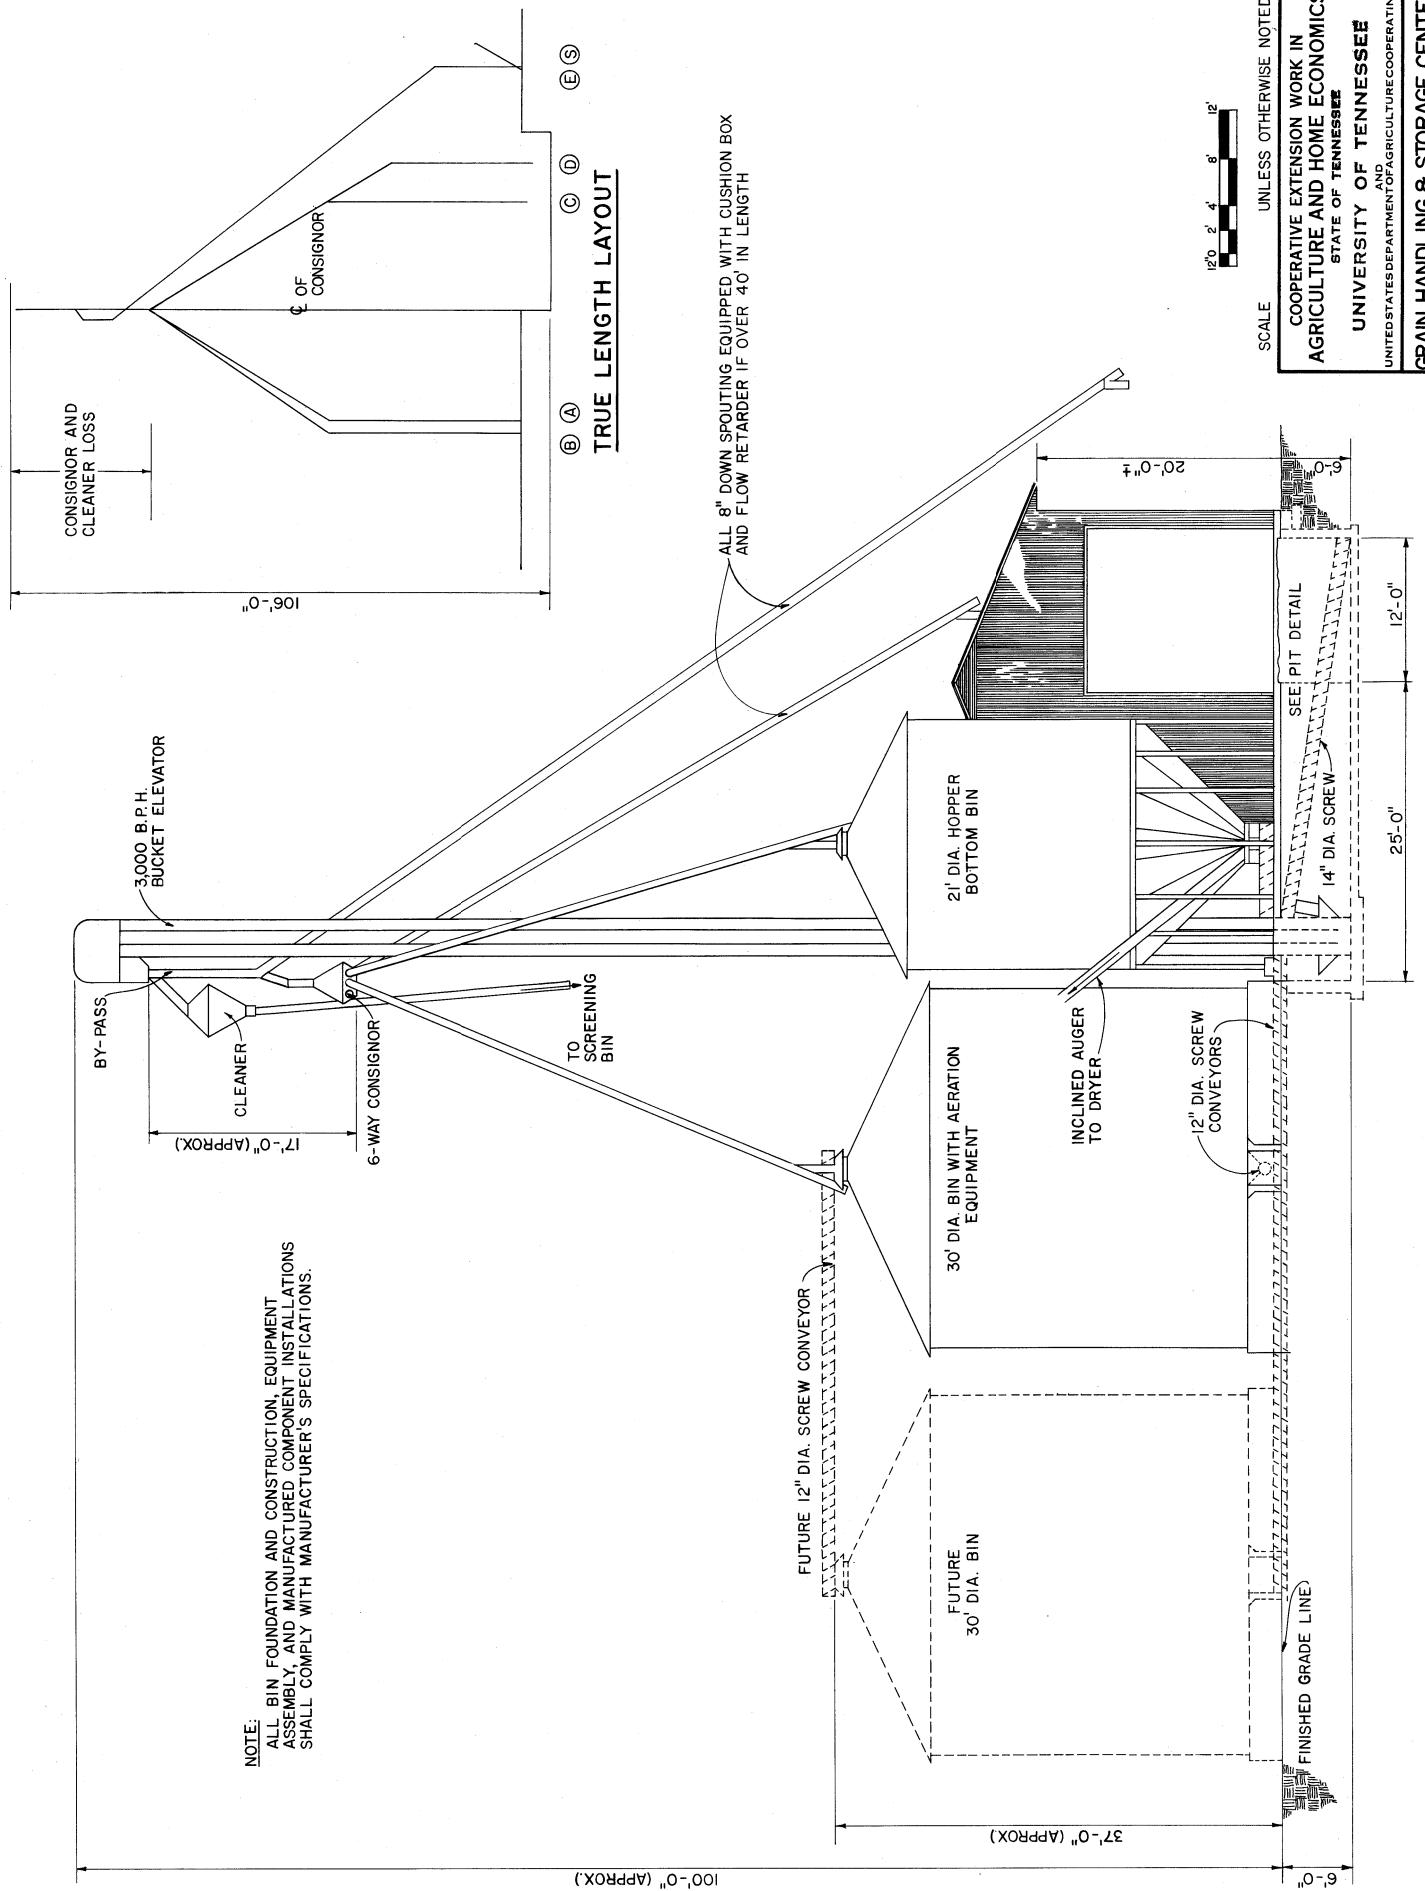


COOPERATIVE EXTENSION WORK IN  
 AGRICULTURE AND HOME ECONOMICS  
 STATE OF TENNESSEE  
 UNIVERSITY OF TENNESSEE  
 AND  
 UNITED STATES DEPARTMENT OF AGRICULTURE COOPERATING

GRAIN HANDLING & STORAGE CENTER


VA. 78 6296 SHEET 2 OF 3

**SECTION A-A**


**PLAN VIEW**  
SCALE: 1/4" = 1'-0"

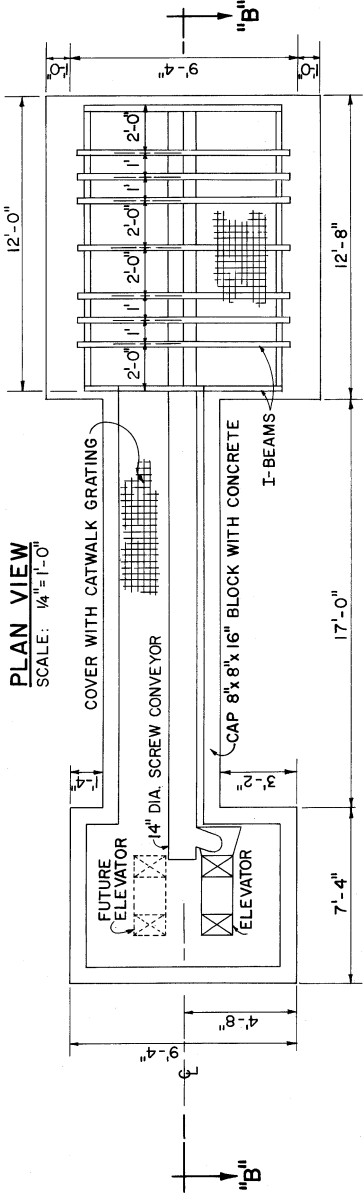

"B"


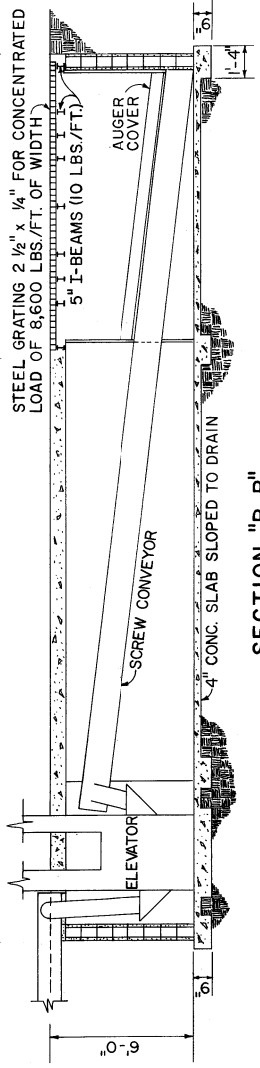


**SECTION "B-B"**

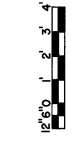


SUPPORT SPOUTS, WITH TRUSS ASSEMBLY AS REQUIRED

**HOPPER END VIEW**

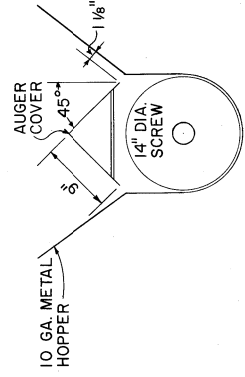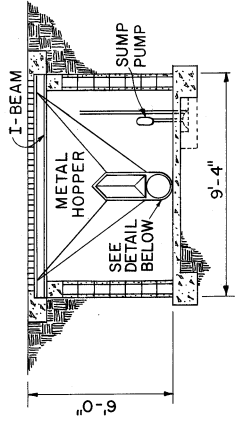

**SCREW & COVER DETAIL**

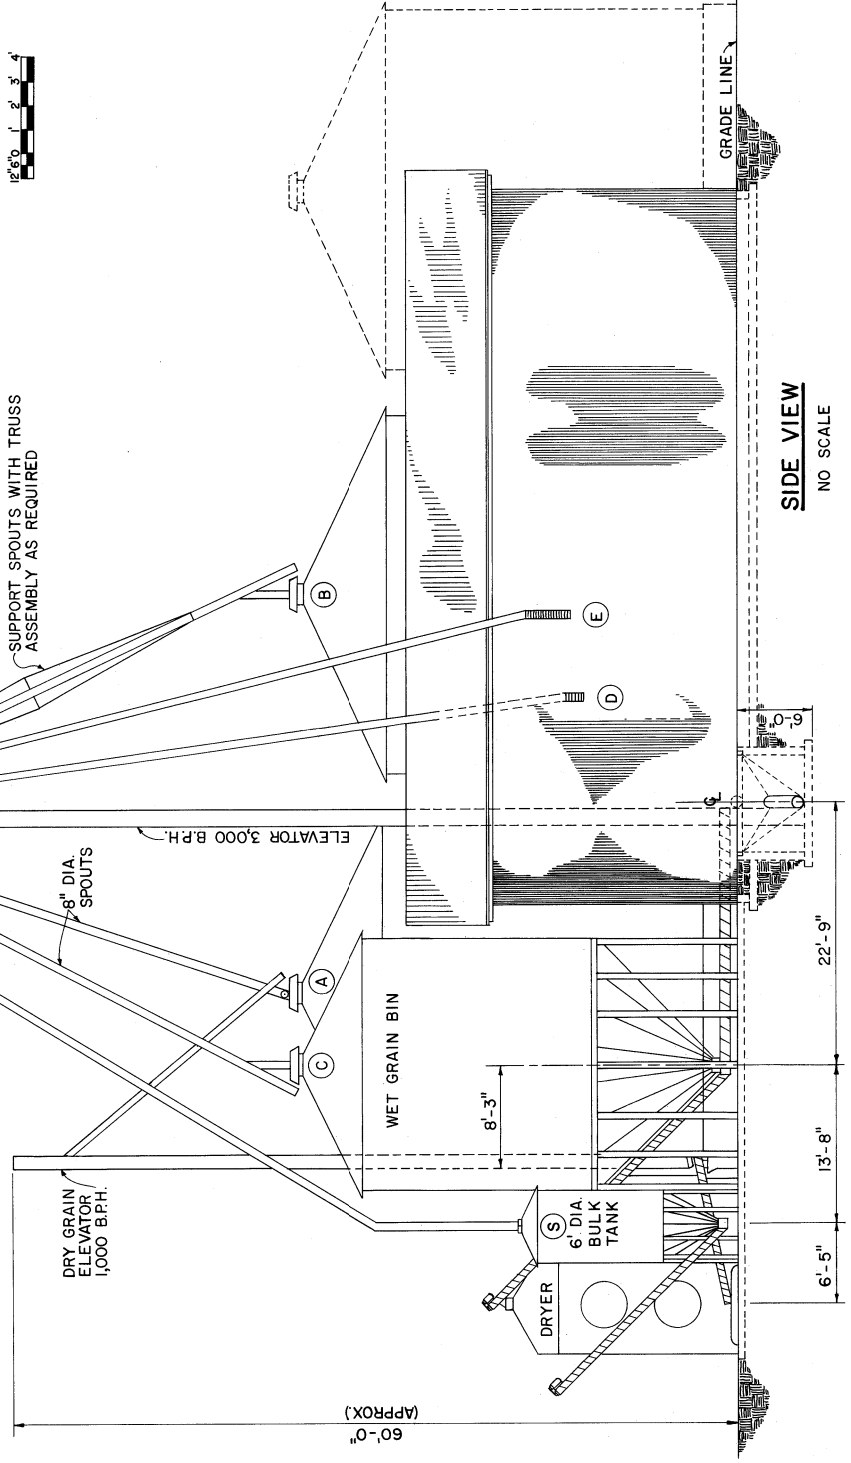

**SIDE VIEW**

NO SCALE